




**1** BASEMENT PLAN  
1/4" = 1'-0"

 

KEVIN T. PERRY, PE, AIA  
ARCHITECT | ENGINEER  
PO BOX 1088  
MURRAY, KY  
PHONE: 270.331.5439  
archi.ology.ky@gmail.com


**archi-ology**  
the art & science  
of building design

**MITCHELL TRI-PLEX**

JAMES MITCHELL

REV.	DATE
DATE:	10.11.2022
PROJECT NUMBER:	
DRAWN BY:	EKG
CHECKED BY:	KTP
COPYRIGHT © 2022 KEVIN T. PERRY	
SHEET TITLE: BASEMENT PLAN	
SHEET NUMBER: <b>A100</b> Designer	

SCHEMATIC DESIGN

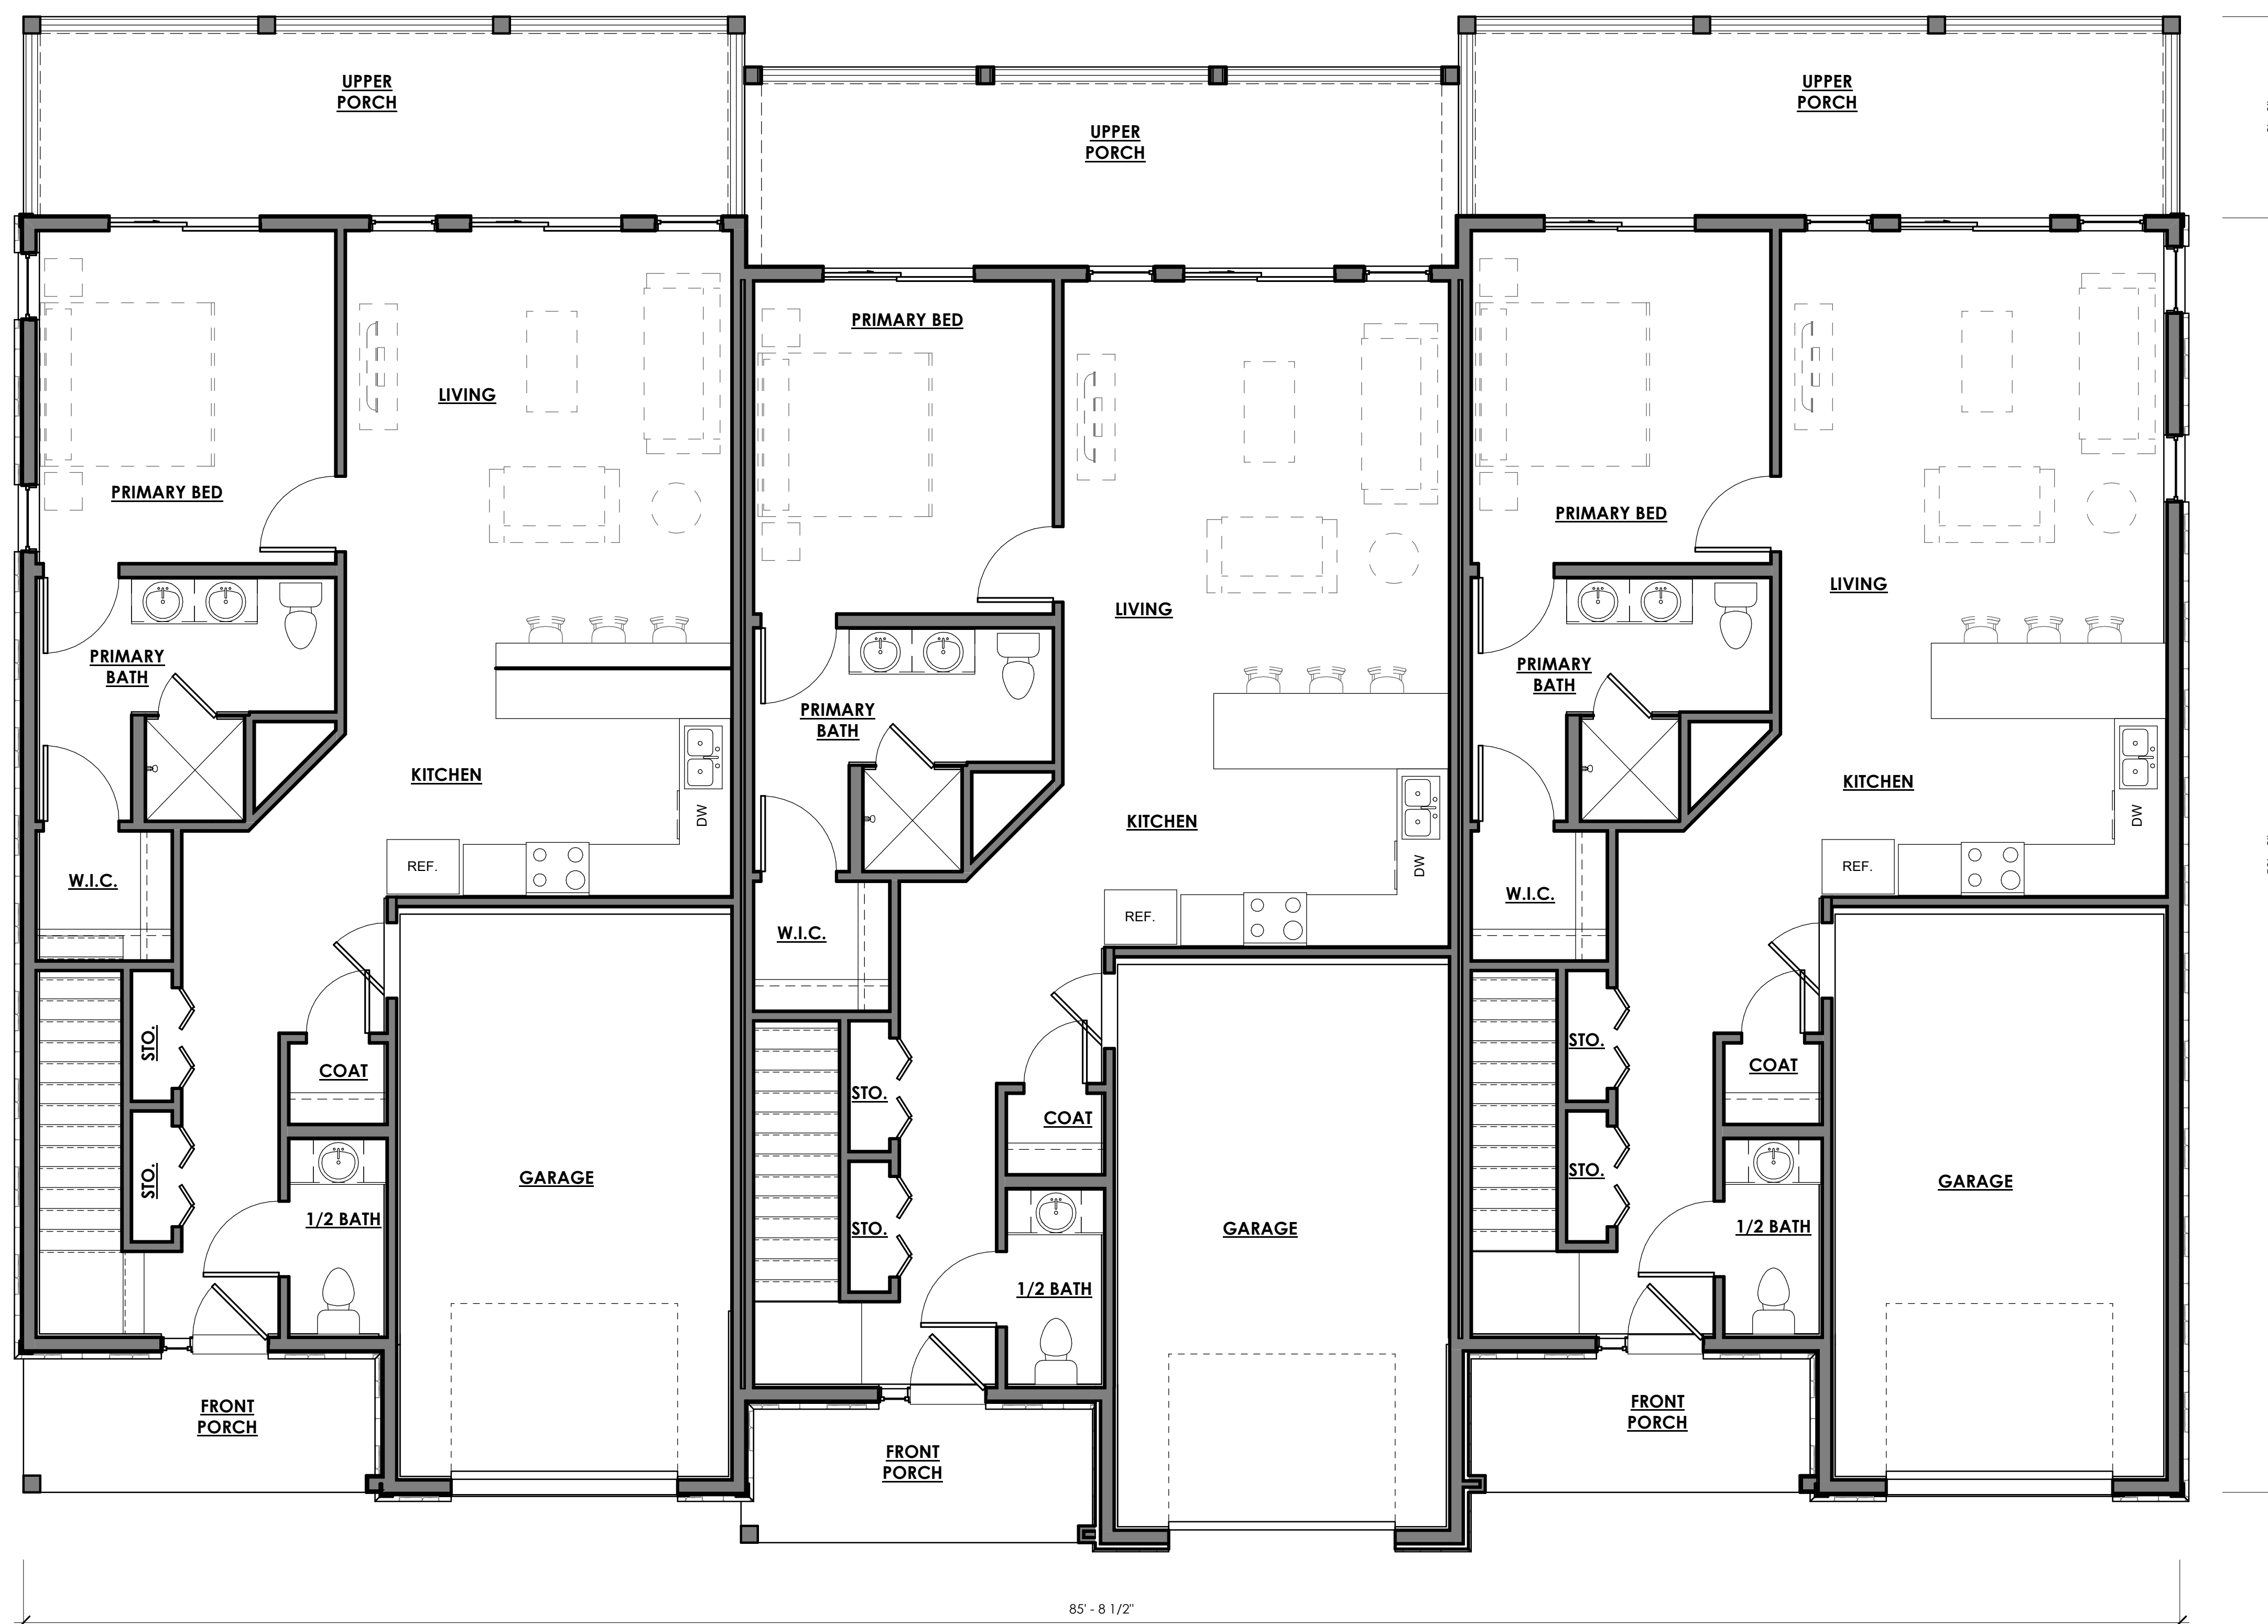

**1** FIRST FLOOR PLAN  
1/4" = 1'-0"

9'-0" CLG. UNLESS OTHERWISE NOTED 0' 2' 4' 8'

KEVIN T. PERRY, PE, AIA  
ARCHITECT | ENGINEER  
PO BOX 1088  
MURRAY, KY  
PHONE: 270.331.5439  
archi.ology.ky@gmail.com

**archi-ology**  
the art & science  
of building design

**MITCHELL TRI-PLEX**

JAMES MITCHELL

REV.	DATE
DATE:	10.11.2022
PROJECT NUMBER:	
DRAWN BY:	EKG
CHECKED BY:	KTP
COPYRIGHT © 2022 KEVIN T. PERRY	



SHEET TITLE:  
**FIRST FLOOR PLAN**

SHEET NUMBER:  
**A101**  
Designer


SCHEMATIC DESIGN



**1** FRONT ELEVATION  
1/4" = 1'-0"

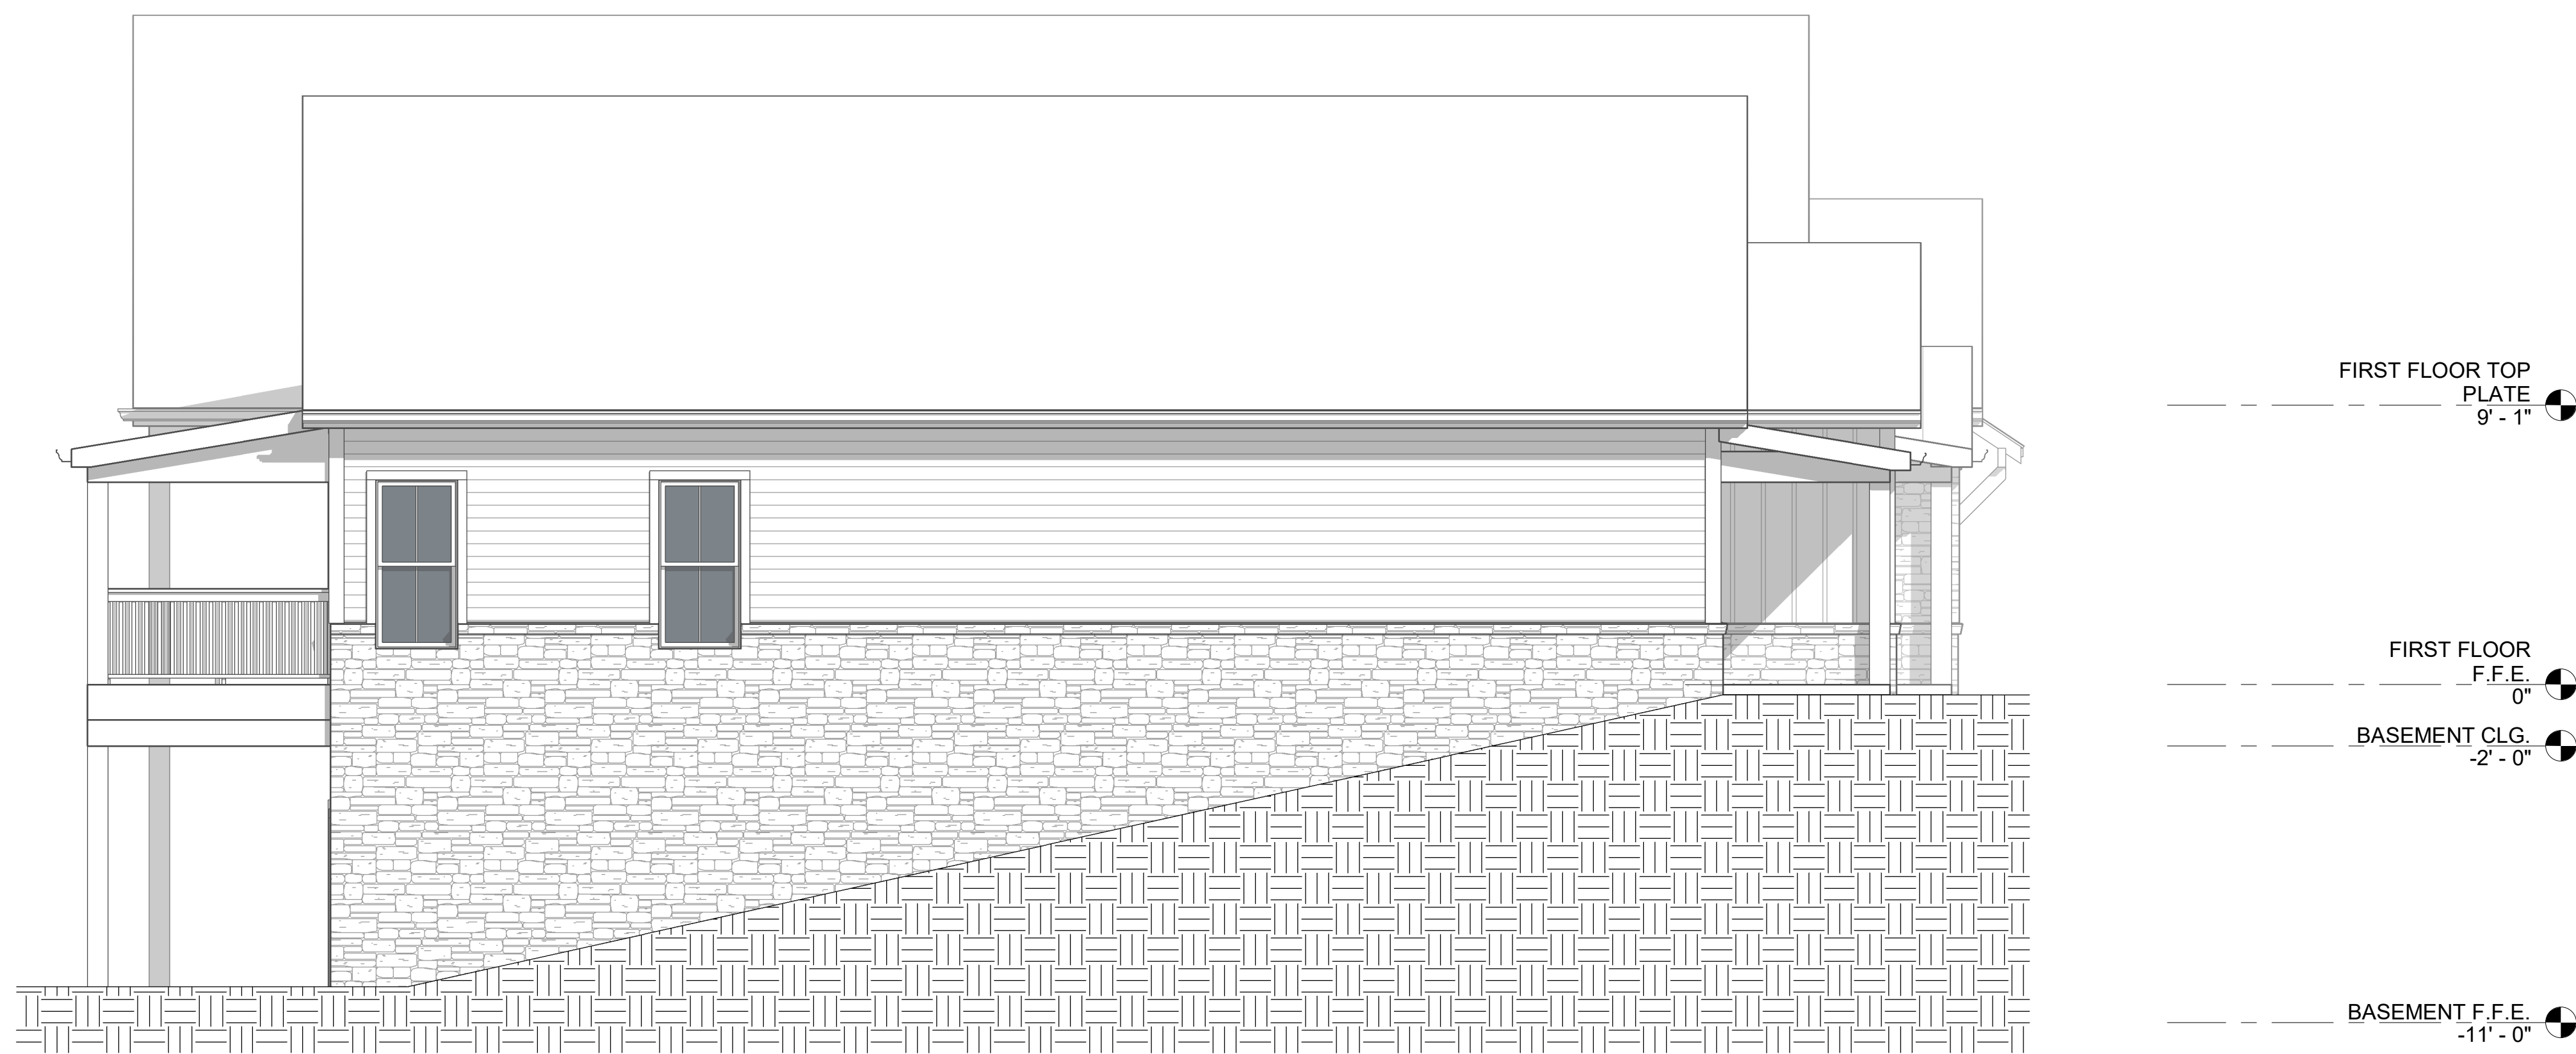 

**2** LEFT ELEVATION  
1/4" = 1'-0"

 


KEVIN T. PERRY, PE, AIA  
ARCHITECT | ENGINEER  
PO BOX 1088  
MURRAY, KY  
PHONE: 270.331.5439  
archi.ology.ky@gmail.com

**archi-ology**  
the art & science  
of building design


**MITCHELL TRI-PLEX**  
JAMES MITCHELL

REV.	DATE
	10.11.2022
PROJECT NUMBER:	
DRAWN BY: EKG	
CHECKED BY: KTP	
COPYRIGHT © 2022 KEVIN T. PERRY	
SHEET TITLE: ELEVATIONS	
SHEET NUMBER: <b>A300</b> Designer	

SCHEMATIC DESIGN

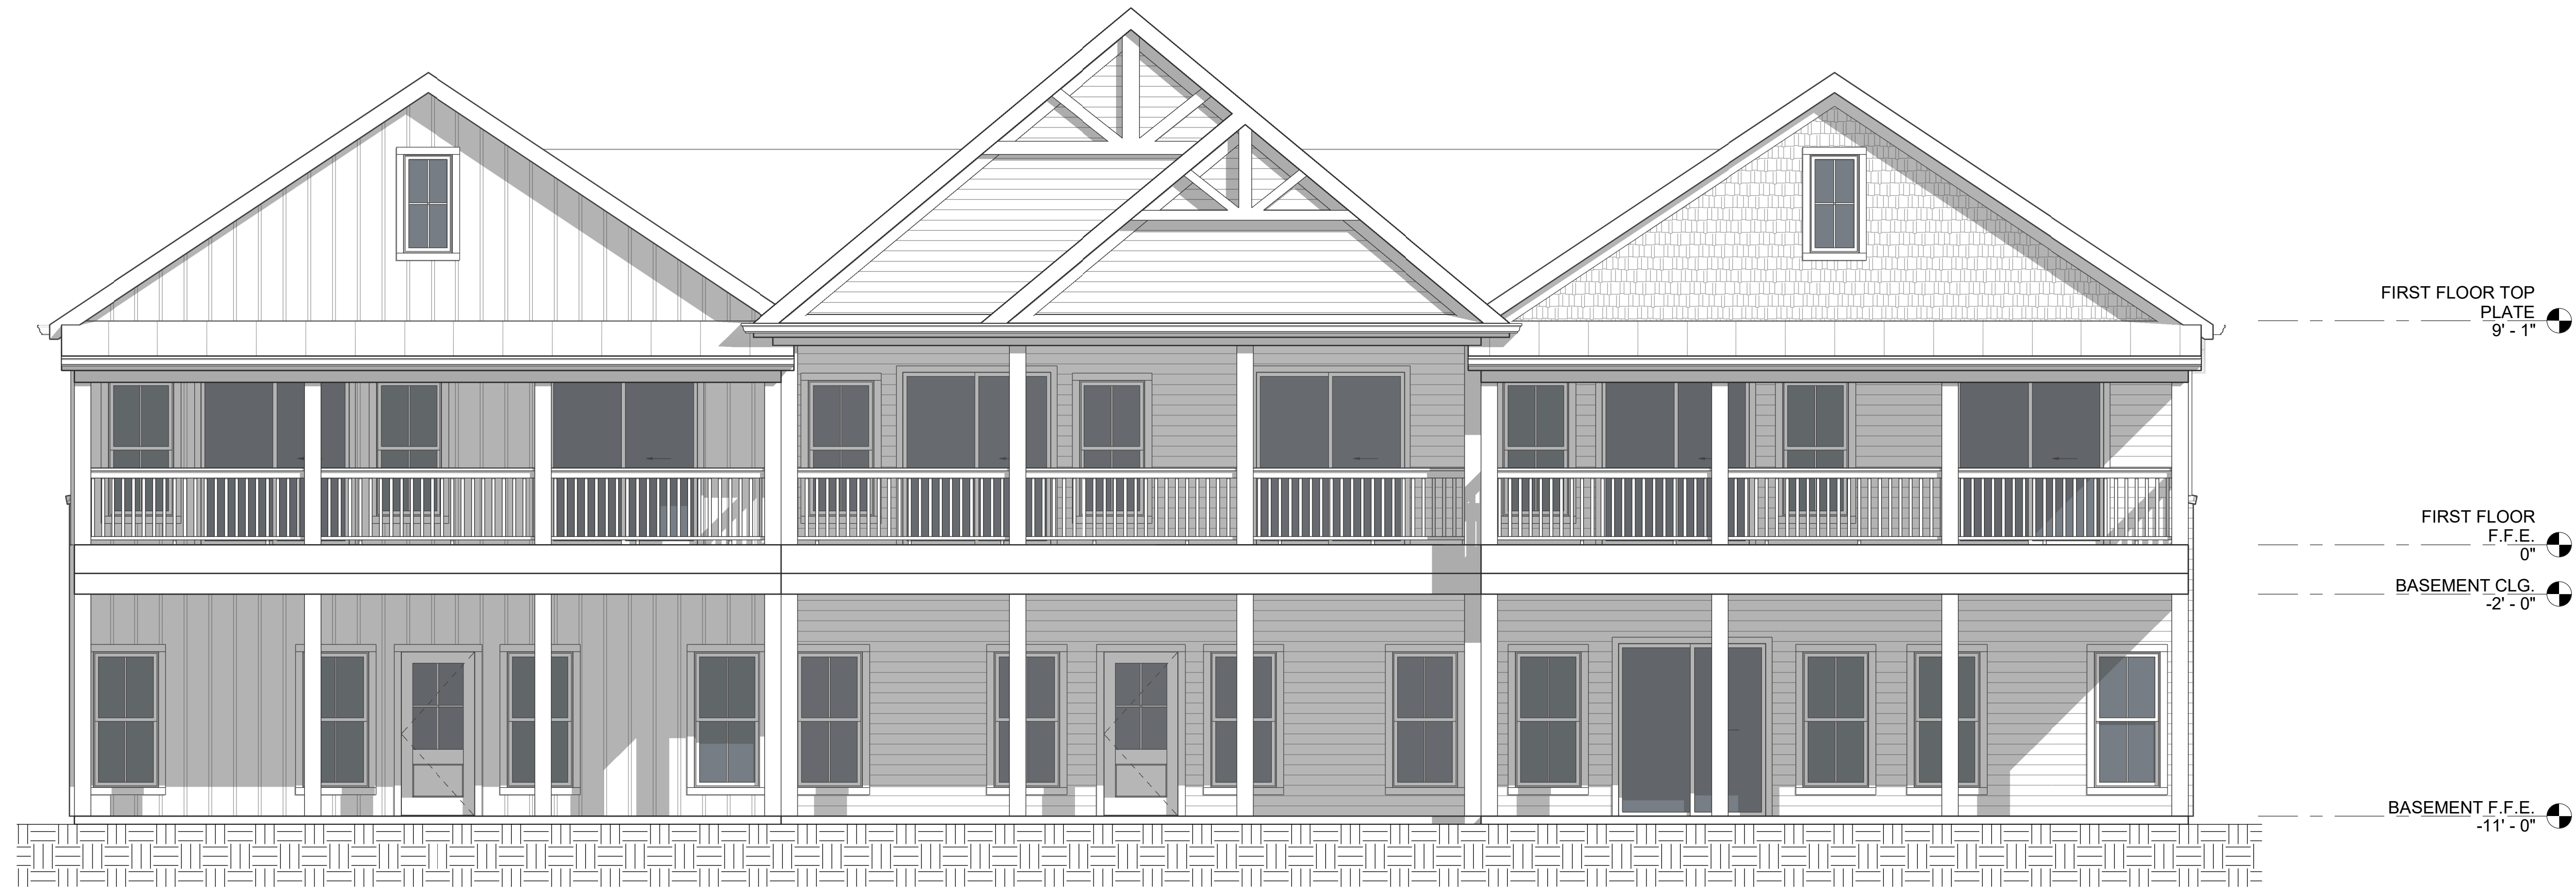

**1** REAR ELEVATION  
1/4" = 1'-0"

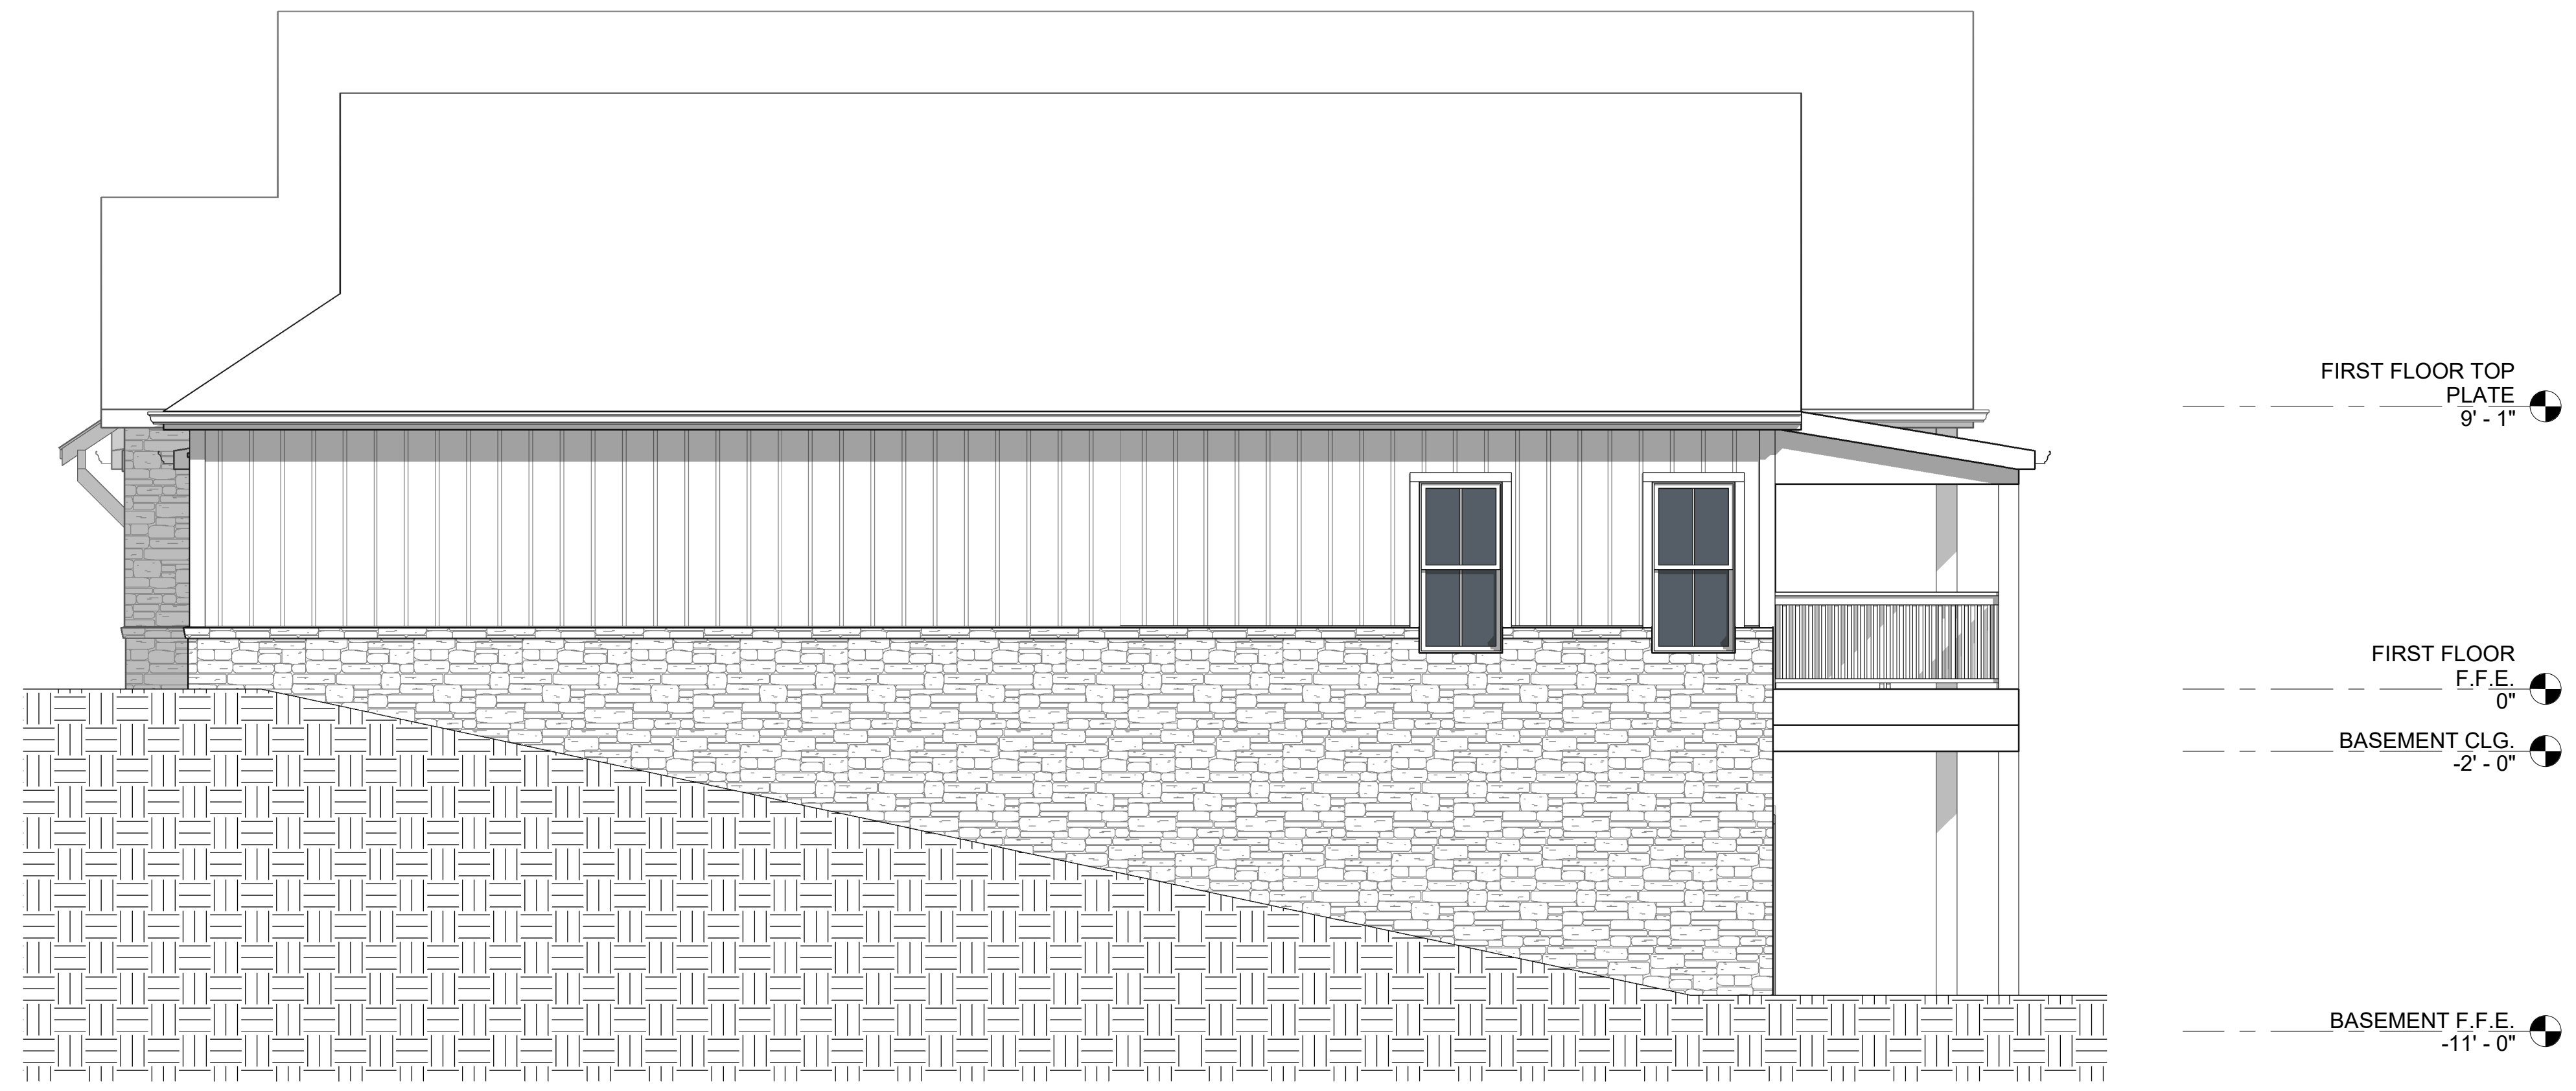

**2** RIGHT ELEVATION  
1/4" = 1'-0"

KEVIN T. PERRY, PE, AIA  
ARCHITECT | ENGINEER  
PO BOX 1088  
MURRAY, KY  
PHONE: 270.331.5439  
archi.ology.ky@gmail.com

**archi-ology**  
the art & science  
of building design

MITCHELL TRI-PLEX

JAMES MITCHELL

REV.	DATE
DATE:	10.11.2022
PROJECT NUMBER:	
DRAWN BY:	EKG
CHECKED BY:	KTP
COPYRIGHT © 2022 KEVIN T. PERRY	
SHEET TITLE:	ELEVATIONS
SHEET NUMBER:	<b>A301</b> Designer

SCHEMATIC DESIGN